

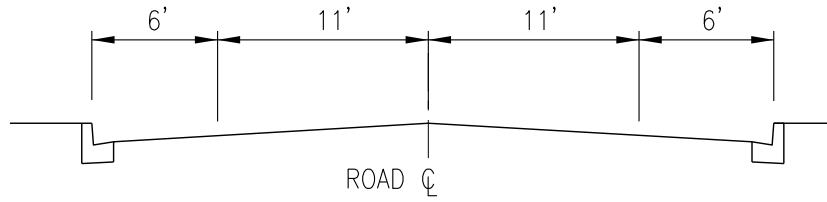


LANE OPTION 1

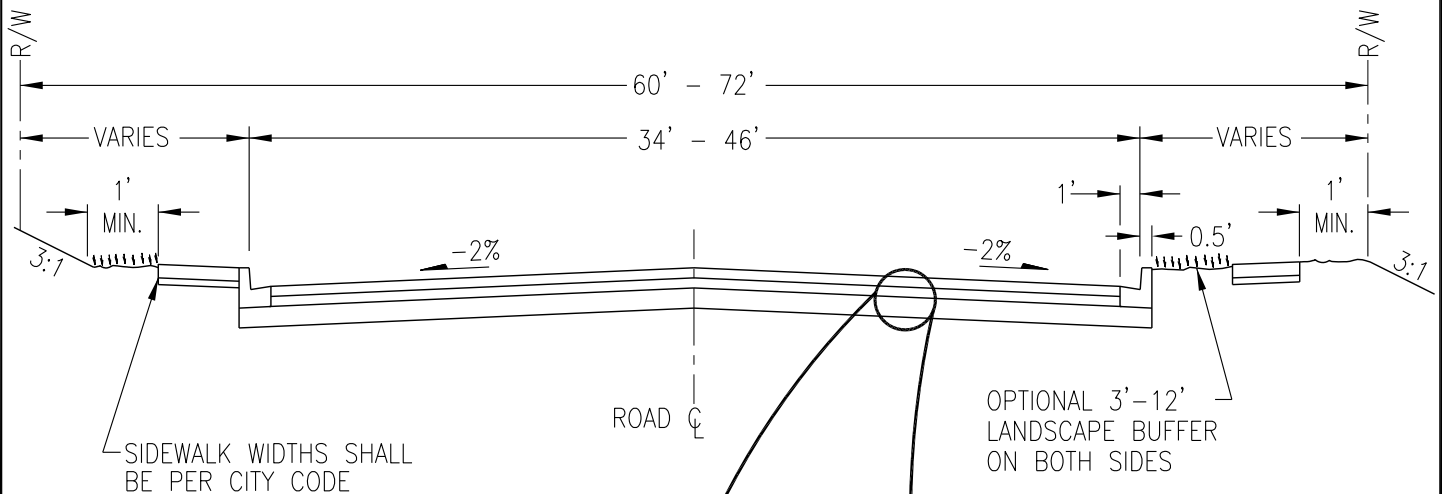

LANE OPTION 2

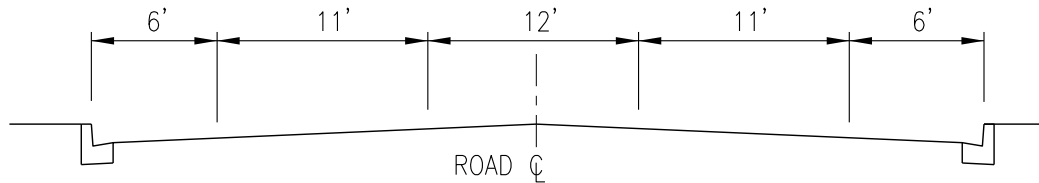


4" HMA CL 1/2", PG 64-28
APPLY SOIL RESIDUAL HERBICIDE
PRIOR TO PAVING

2" CSTC

8" CSBC

COMPACTED SUBGRADE

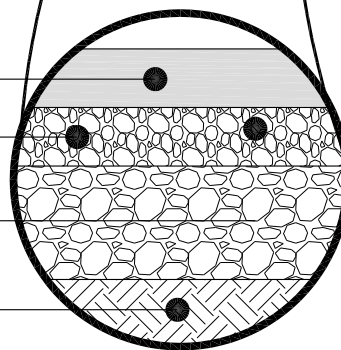

NOTES:

1. OPTION USED WILL BE DETERMINED BY CITY ENGINEER; DEPENDENT UPON FIELD CONDITIONS.
2. A PARKING OPTION MAY BE ALLOWED ON ONE OR BOTH SIDES BY ADDING 8' OUTSIDE OF THE BIKE LANE.



MAJOR
COLLECTOR
(Arterial Collector)

PUBLIC WORKS ENGINEERING

APPR. BY: SAW

DATE: 01.24

DRAWN BY: JLR

DWG: ST11

CAD FILE: 2013_ST11_01_2024